



Calha metálica

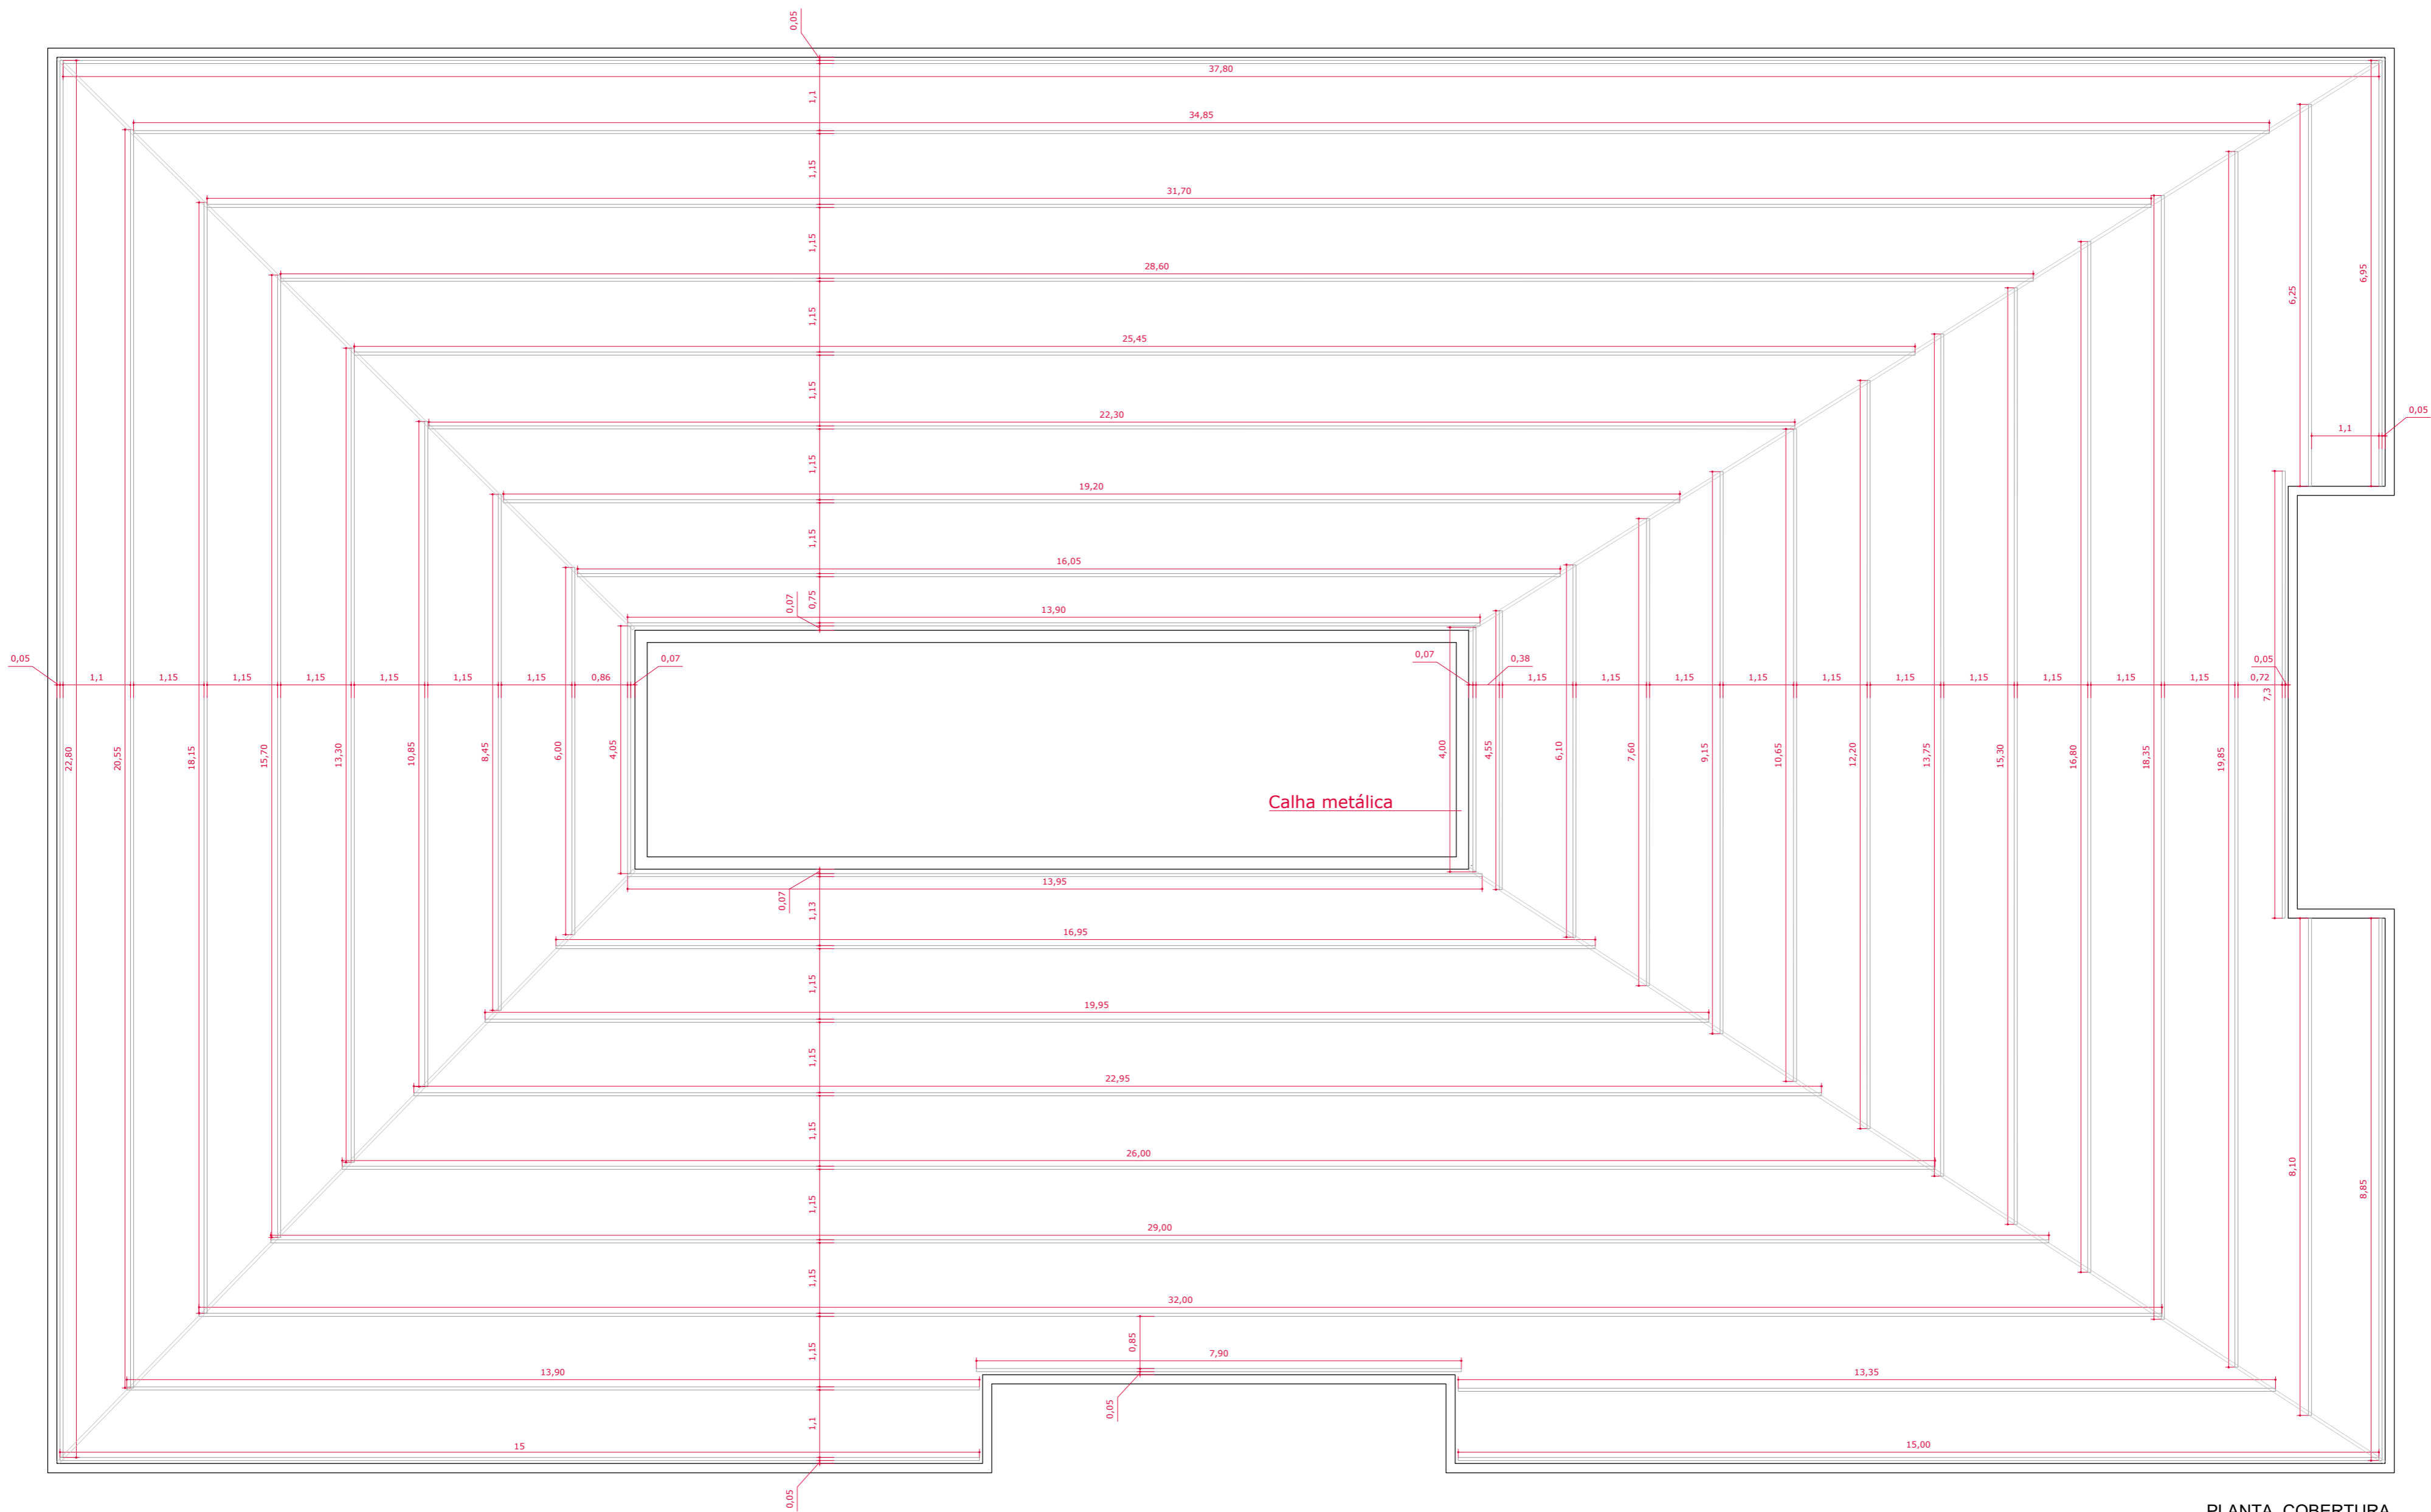


PLANTA COBERTURA
(ripas)
esc 1:75

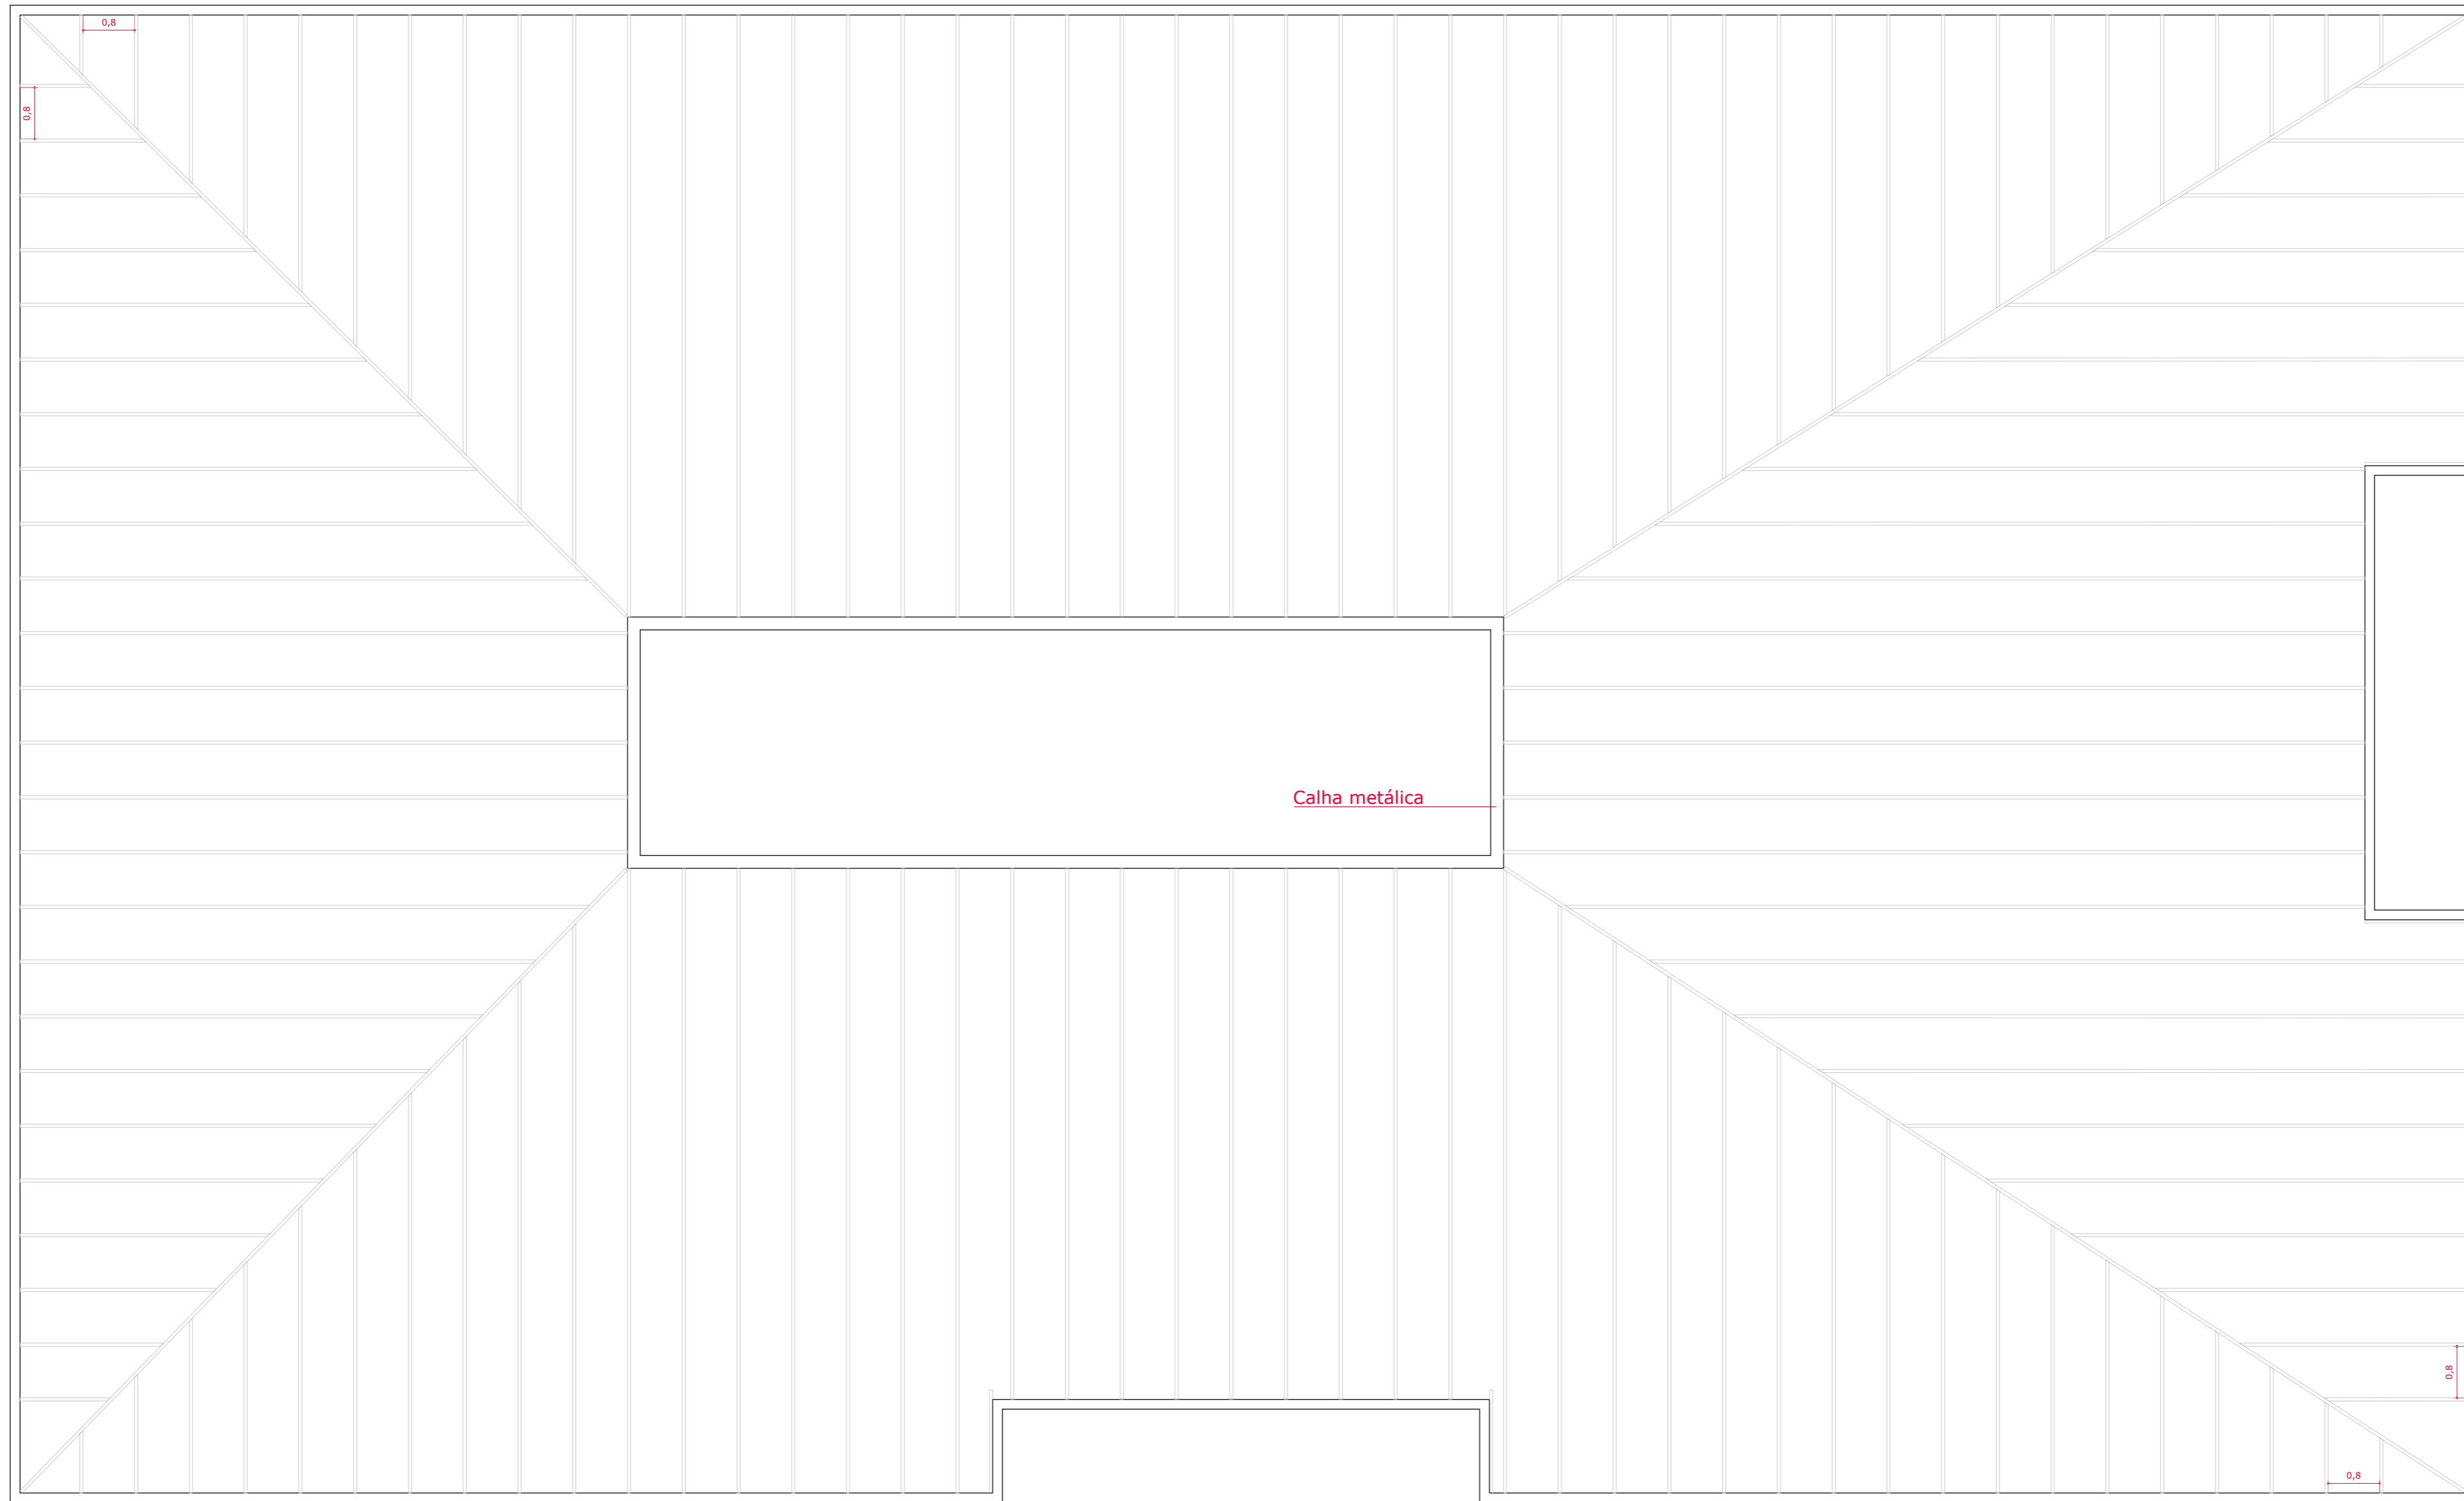


Calha metálica


PLANTA COBERTURA
(Estrutura)
esc 1:75

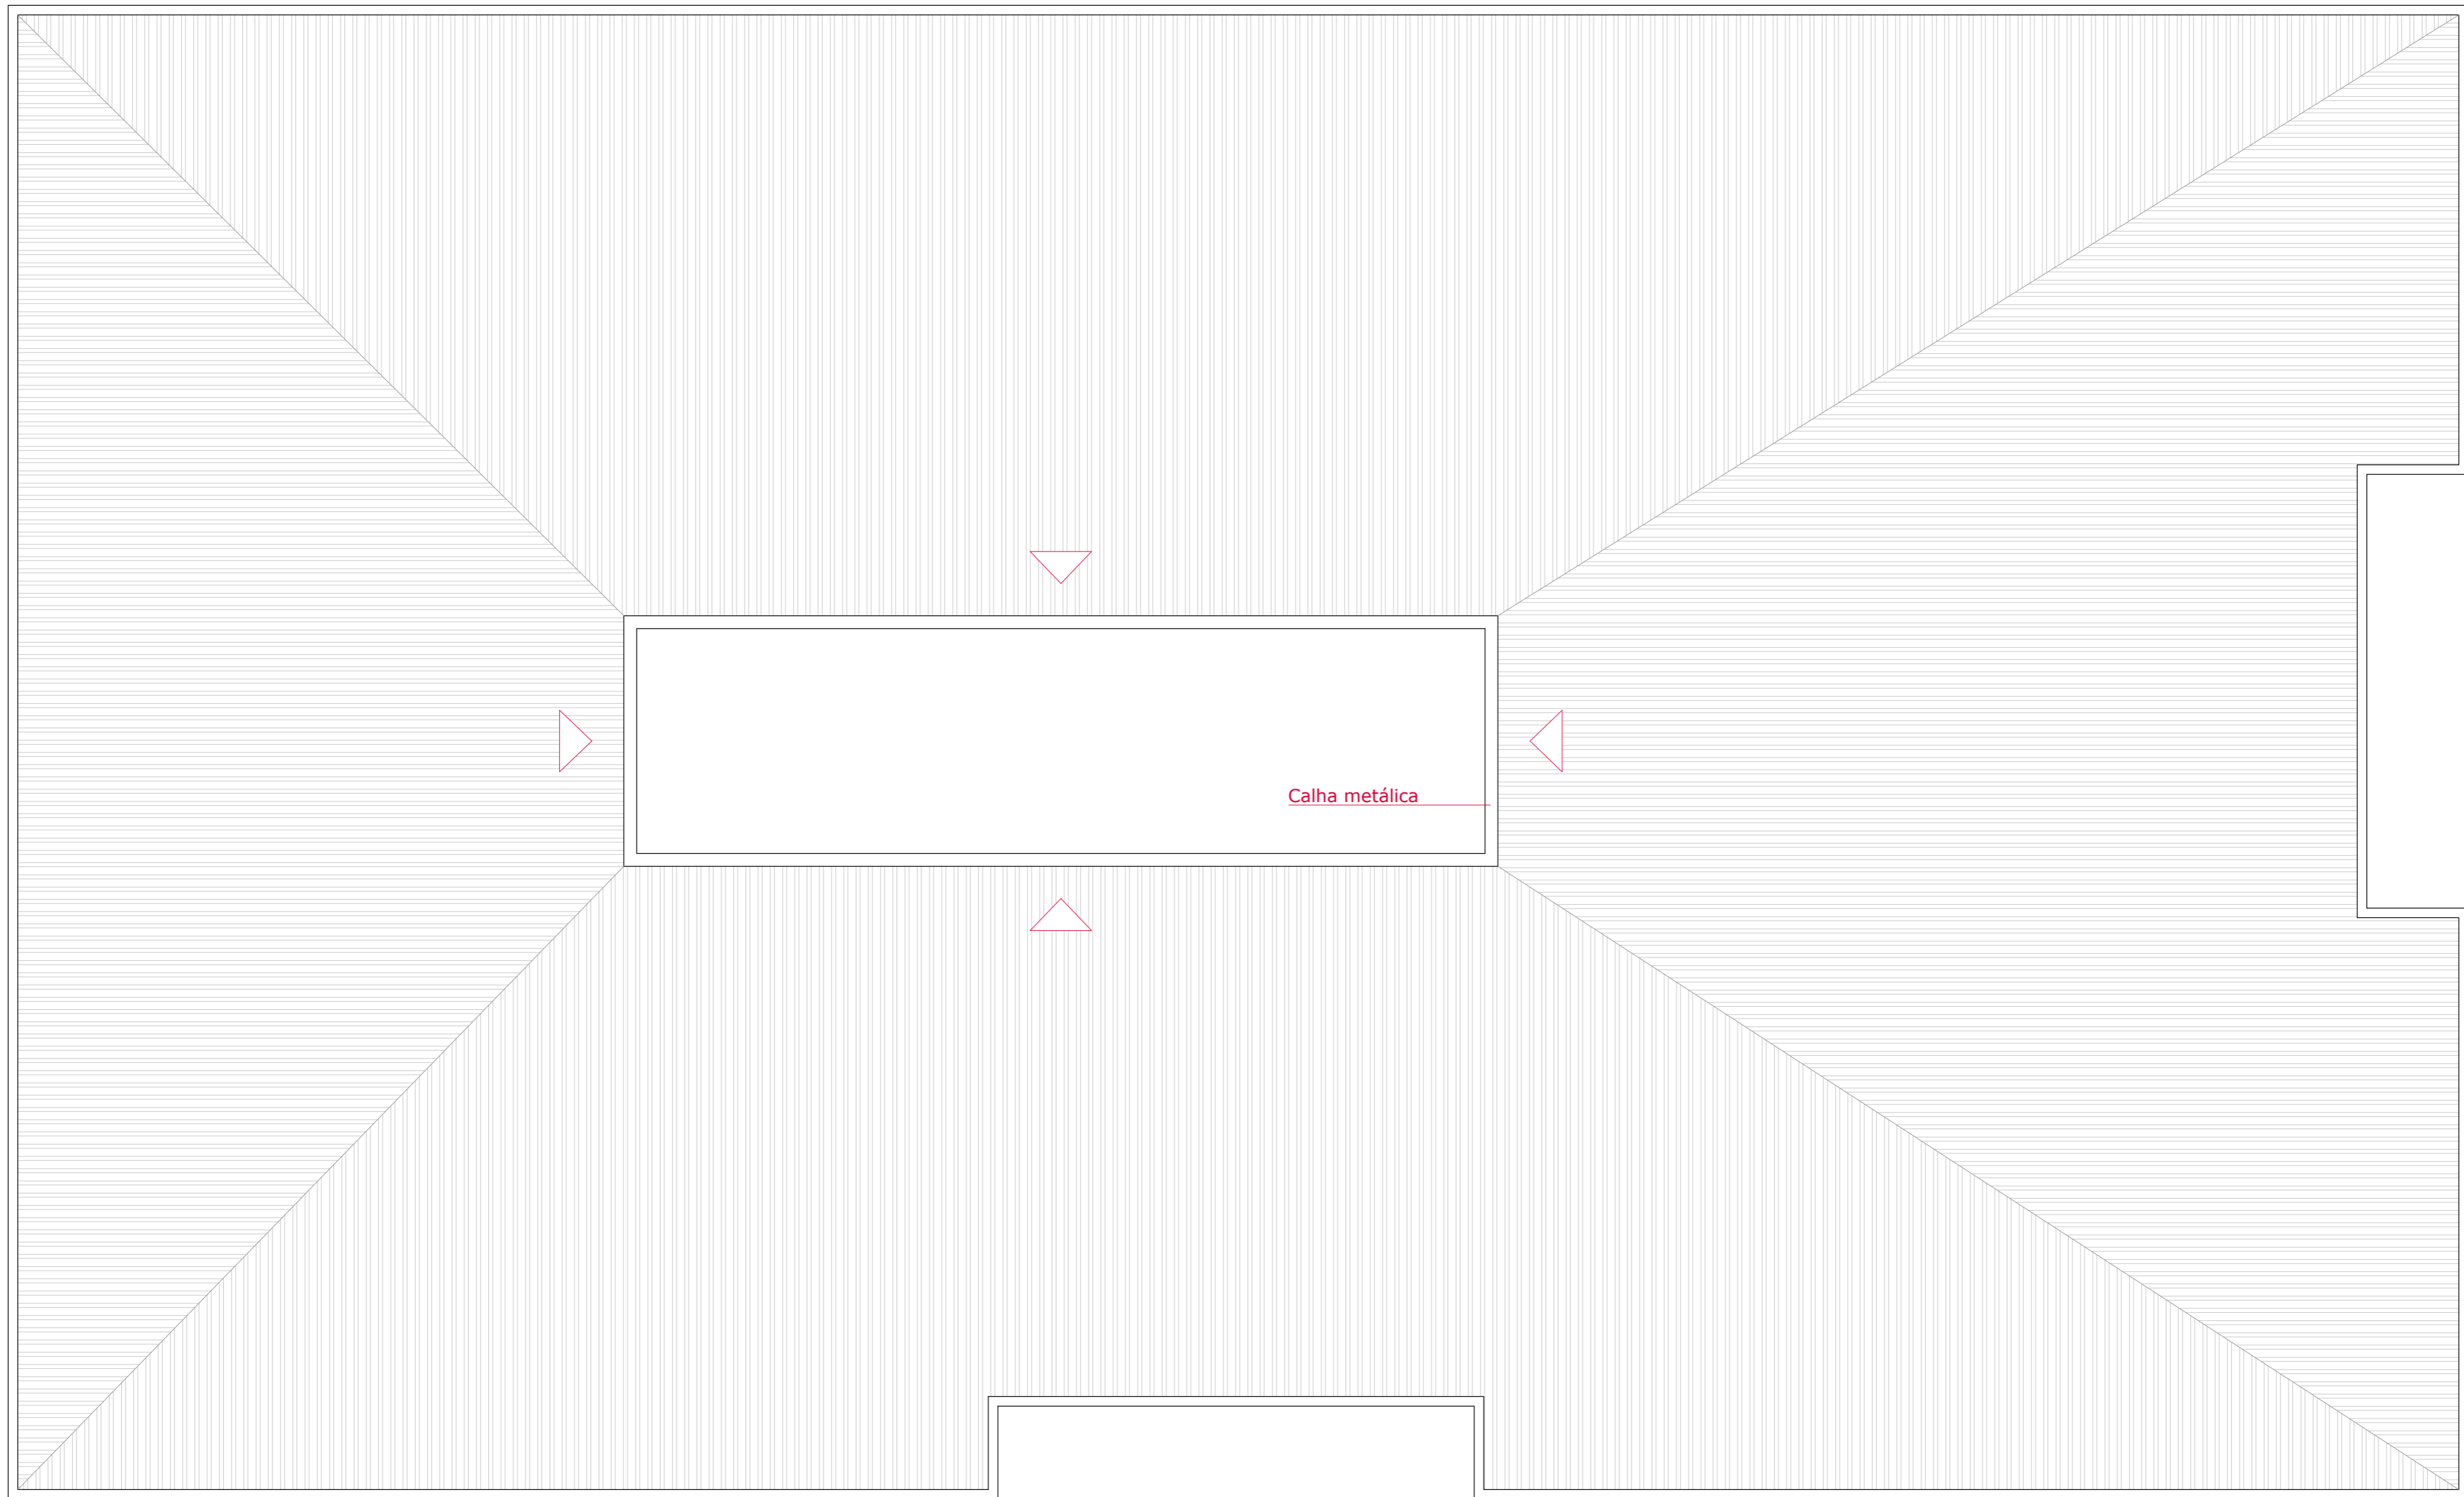


PLANTA COBERTURA
esc 1:75

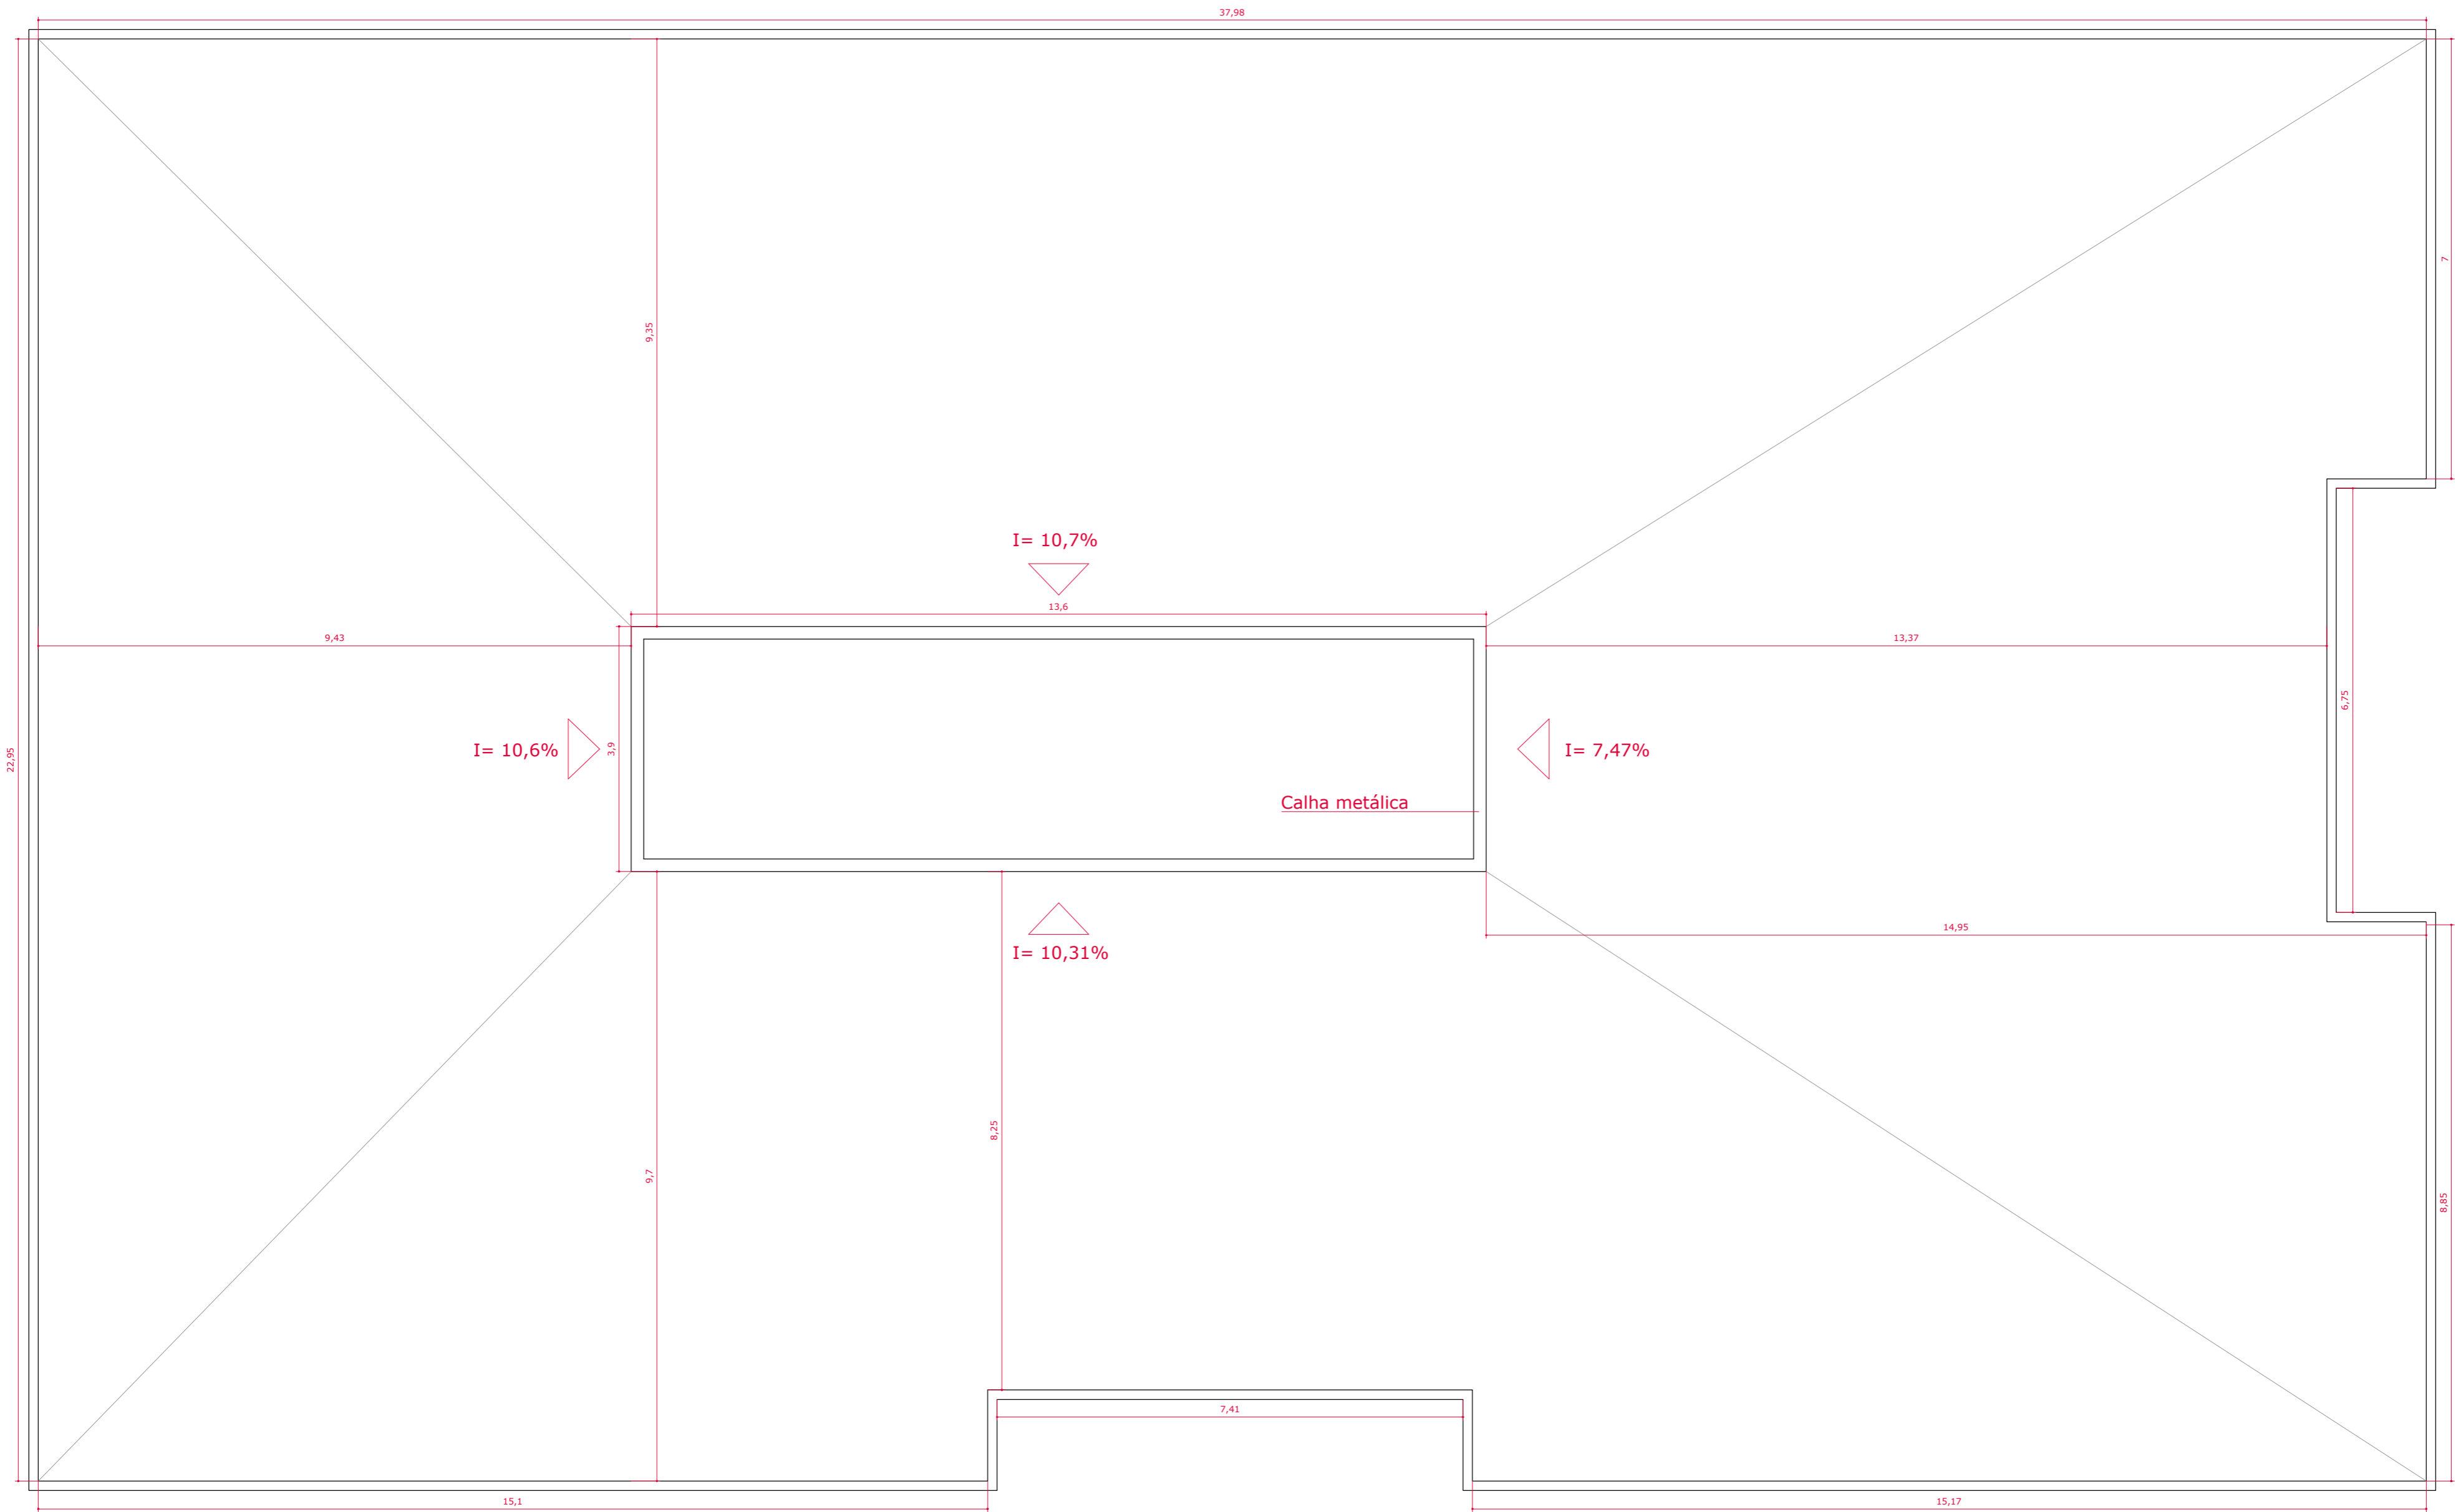


PLANTA COBERTURA
esc 1:75

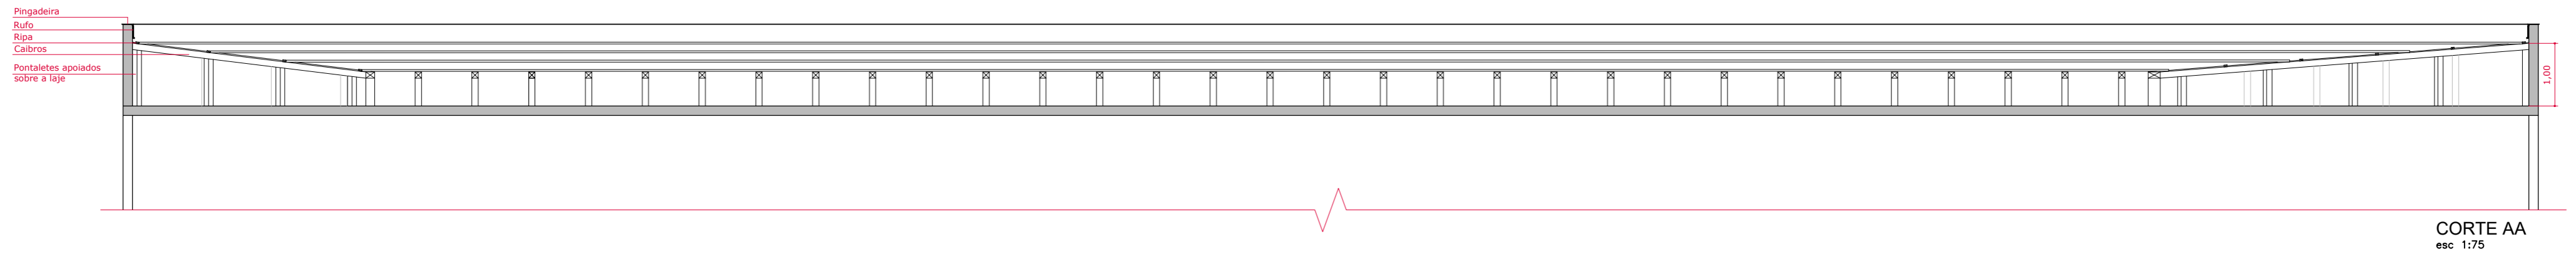


CORTE AA
esc 1:75

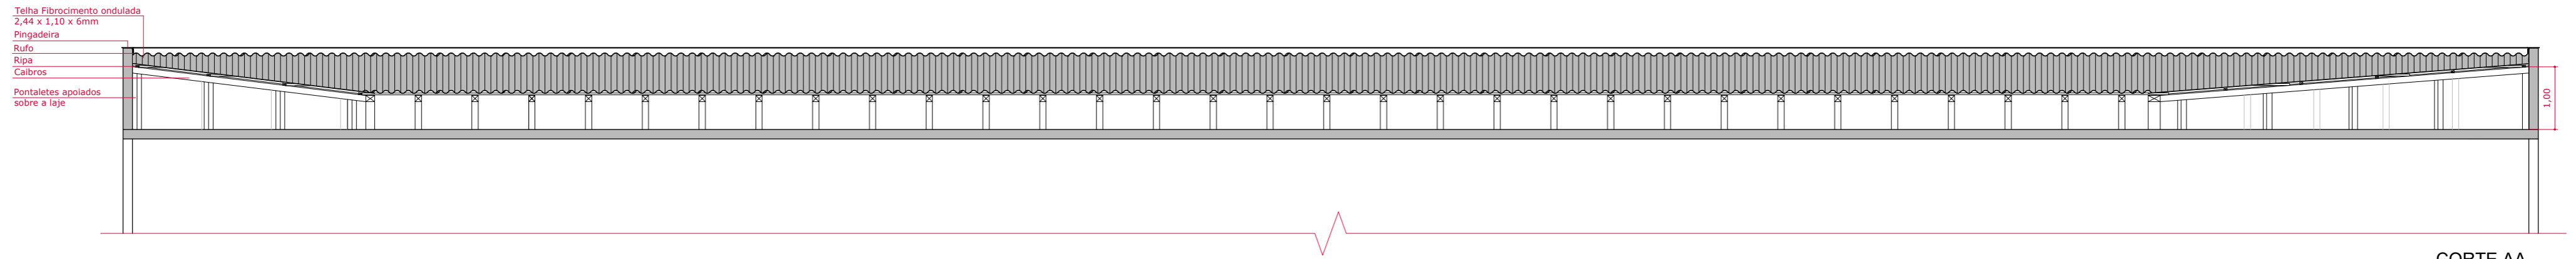

CORTE AA
esc 1:75

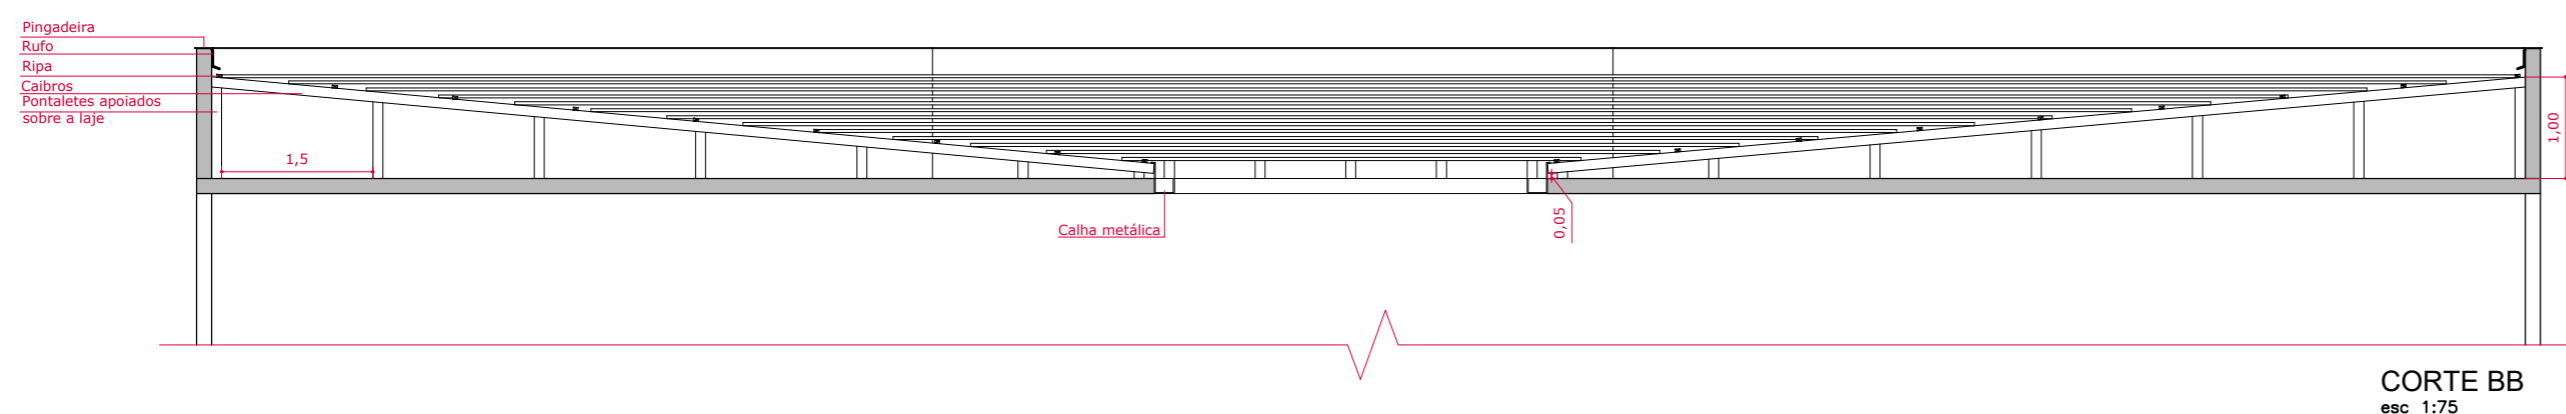

CORTE BB
esc 1:75

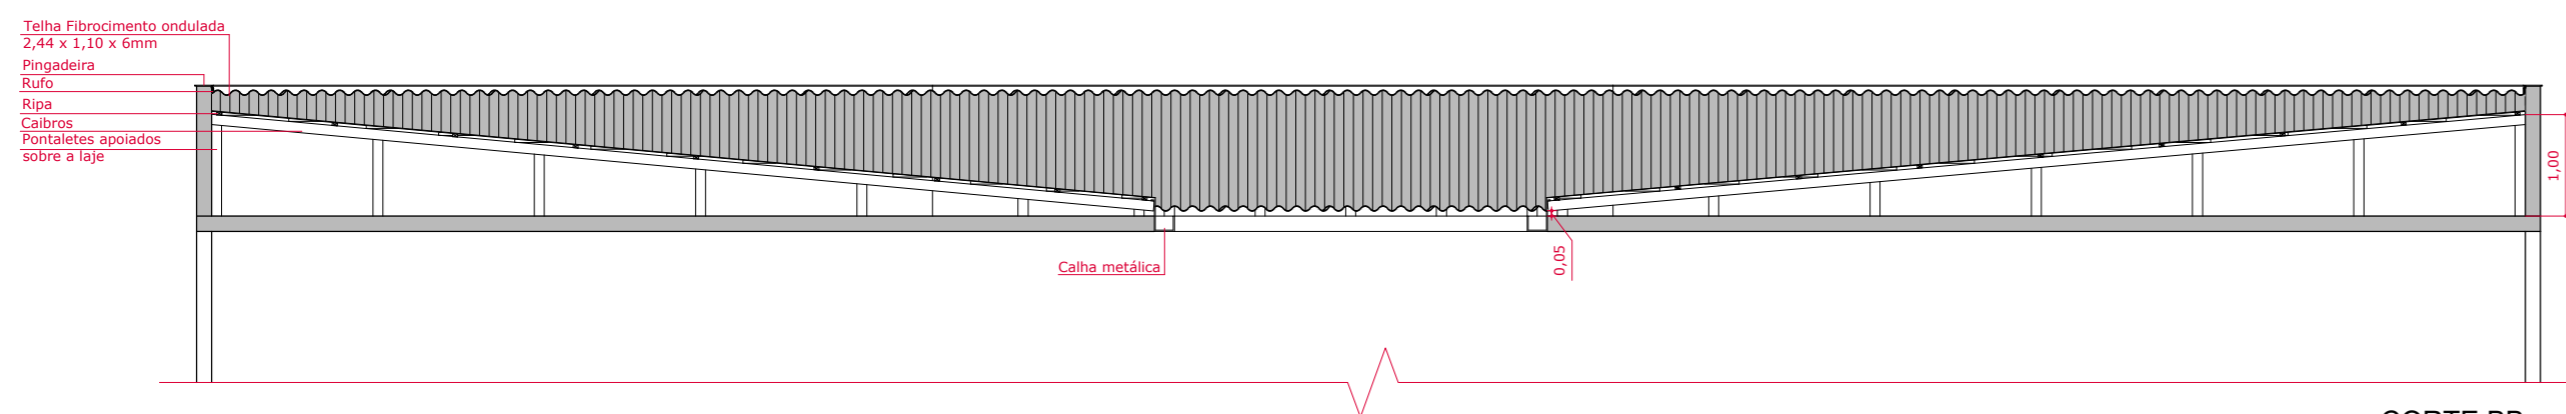

CORTE BB
esc 1:75